

**HEADQUARTERS  
 FOR  
 CAROLINA GOLF  
 ASSOCIATION**

HEADQUARTERS  
 (SEE PLAN SHEET)

CONTRACT NO. ...  
 NAME AND ADDRESS OF CLIENT ...

DATE OF PREPARATION ...  
 DRAWN BY ...  
 CHECKED BY ...  
 APPROVED BY ...


NOT TO SCALE  
 ALL DIMENSIONS IN FEET AND INCHES  
 UNLESS OTHERWISE SPECIFIED

NO.	DESCRIPTION
1	...
2	...
**SECOND FLOOR PLAN**

**A1.2**

DATE OF PREPARATION ...  
 DRAWN BY ...  
 CHECKED BY ...  
 APPROVED BY ...

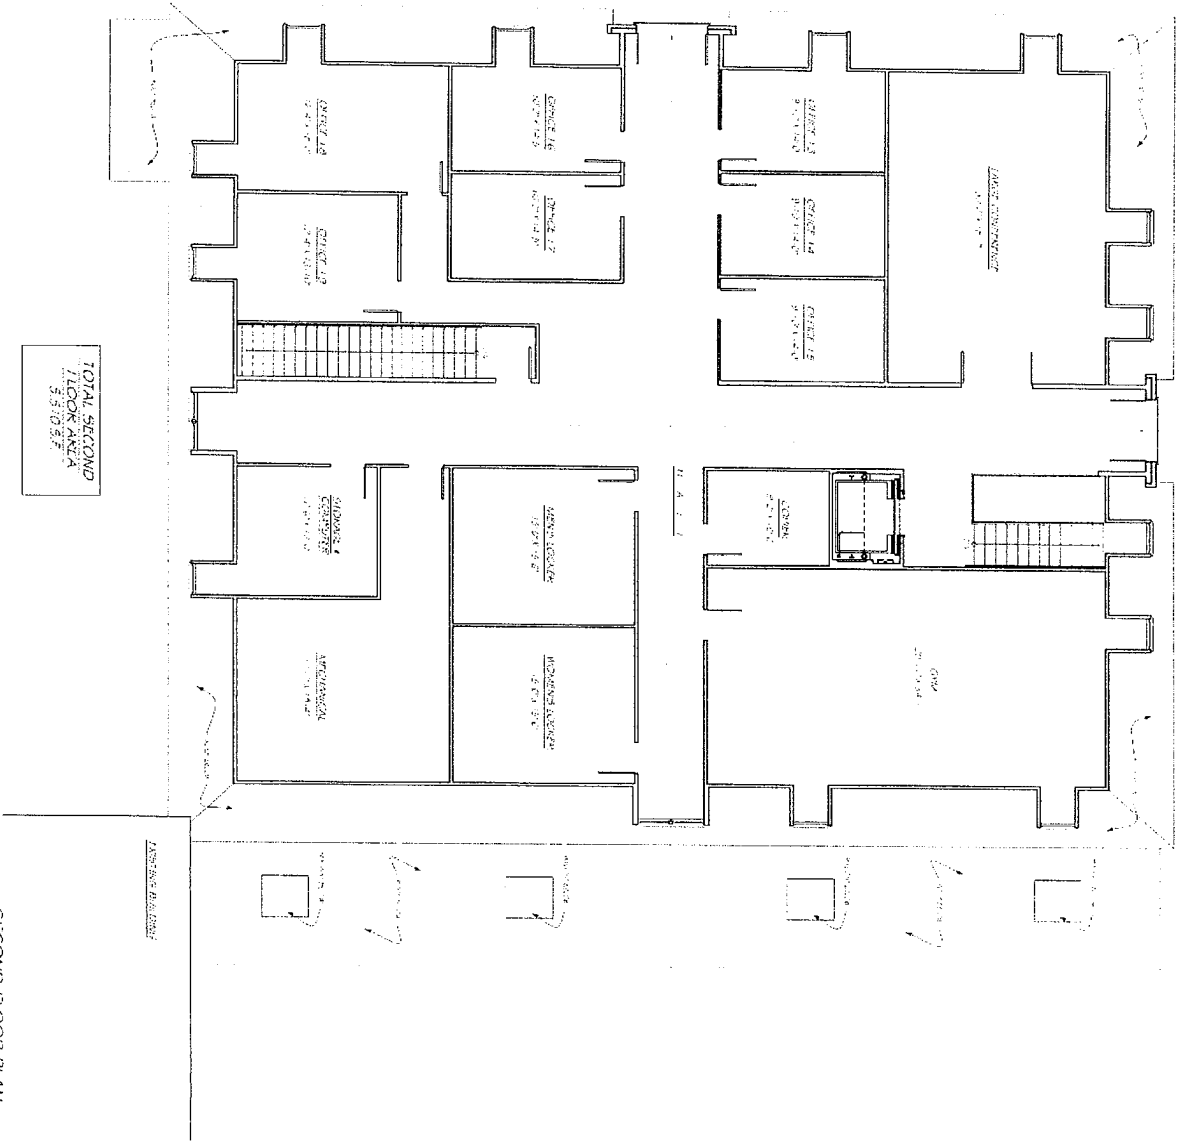

TOTAL SECOND FLOOR AREA 5,310 SF

**SECOND FLOOR PLAN  
 OPTION - B**  
 SCALE: 3/8" = 1'-0"